



District Mineral Foundation
Collectorate premises, Sundargarh 750001
Email ID
Tel No. 96577 21184

ଜିଲ୍ଲା ଖଣିଜ ପ୍ରତିଷ୍ଠାନ, ସୁନ୍ଦରଗଡ଼
DISTRICT MINERAL FOUNDATION, SUNDARGARH

Letter No 3895/(DMF)

Dated 31/12/2021

From

Nikhil Pavan Kalyan, IAS
Collector & Chairman-cum-
Managing Trustee, DMF, Sundargarh

To,

Shri A K Shome,
General Manager (Engg.)
Head-SBG, NBCC India Ltd
Odisha.

Sub: Approval of project for "Construction of Science Block, Library, Internal Roads & Drainage system at Rourkela Govt. Autonomous College, Rourkela"

Sir/Madam,

With reference to the subject cited above, I am to say that, the project "**Construction of Science Block, Library, Internal Roads & Drainage system at Rourkela Govt. Autonomous College, Rourkela**" amounting to Rs 16,40,83,000 Cr. is hereby approved out of DMF Fund. Hence you are requested to go ahead with the execution of work immediately in consultation with the Principal, Rourkela Autonomous College Rourkela

| Sl.no | Name of the Project | Estimated Cost (Rs. In Cr.s) |
|-------|---|------------------------------|
| 1 | Construction of Science Block, Library, Internal Roads & Drainage system at Rourkela Govt. Autonomous College, Rourkela | 16.40 |
| | Total | 16.40 |

This is for your information and necessary action.


Yours faithfully,



Collector & Chairperson-cum
Managing Trustee, DMF, Sundargarh.

Copy Communicated to:-


1-The Principal, Rourkela Autonomous College, Rourkela.





Principal
Govt. (Auto) College
Rourkela

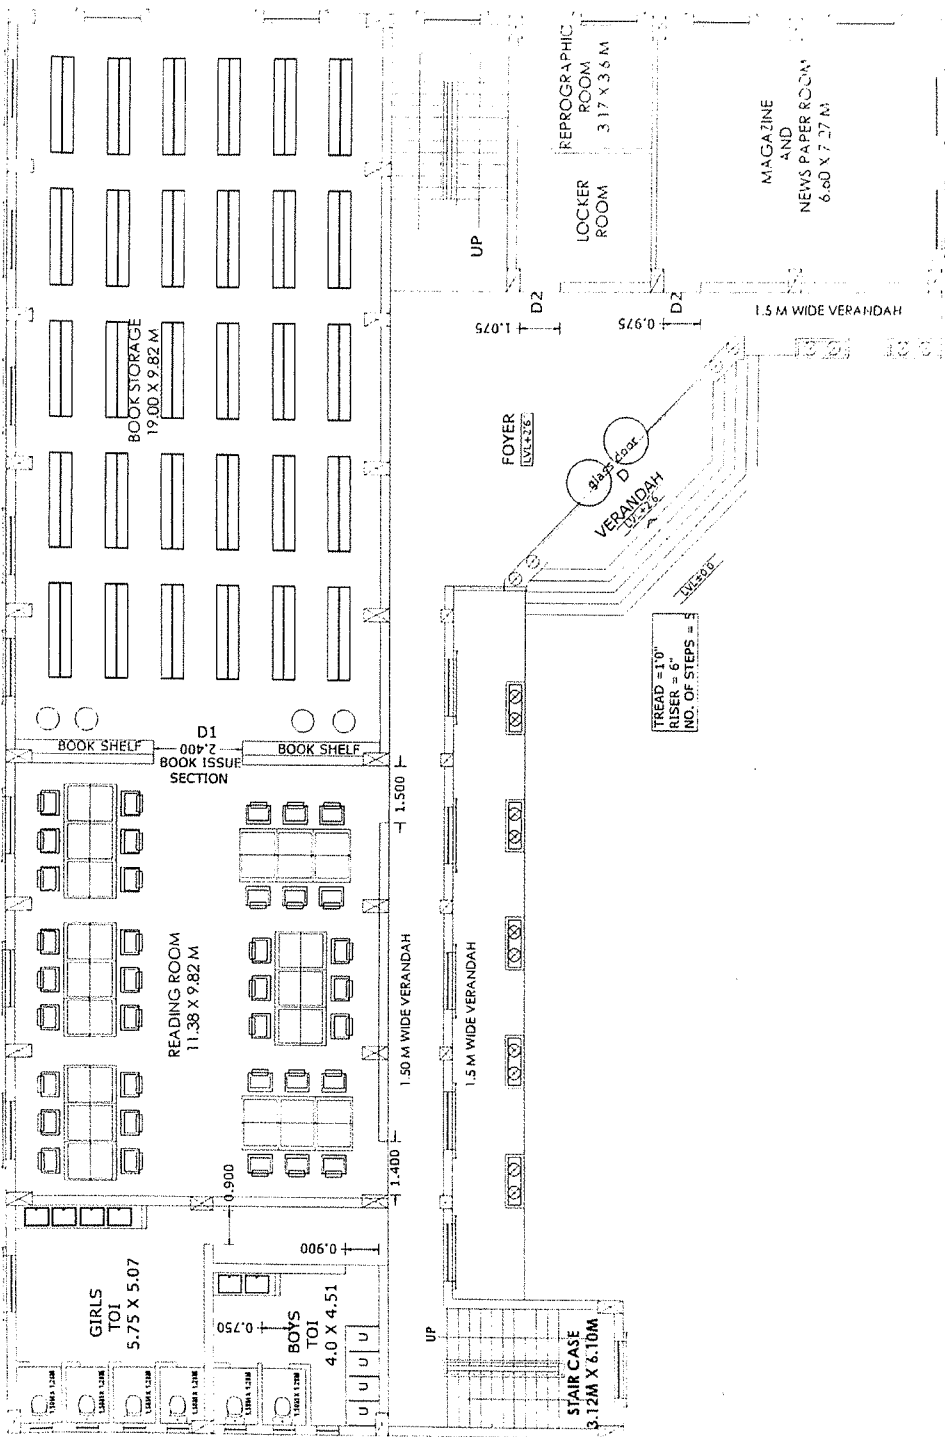


GROUND FLOOR PLAN = 634.97 SQM




Principal
Govt. (Auto) College
Rourkela

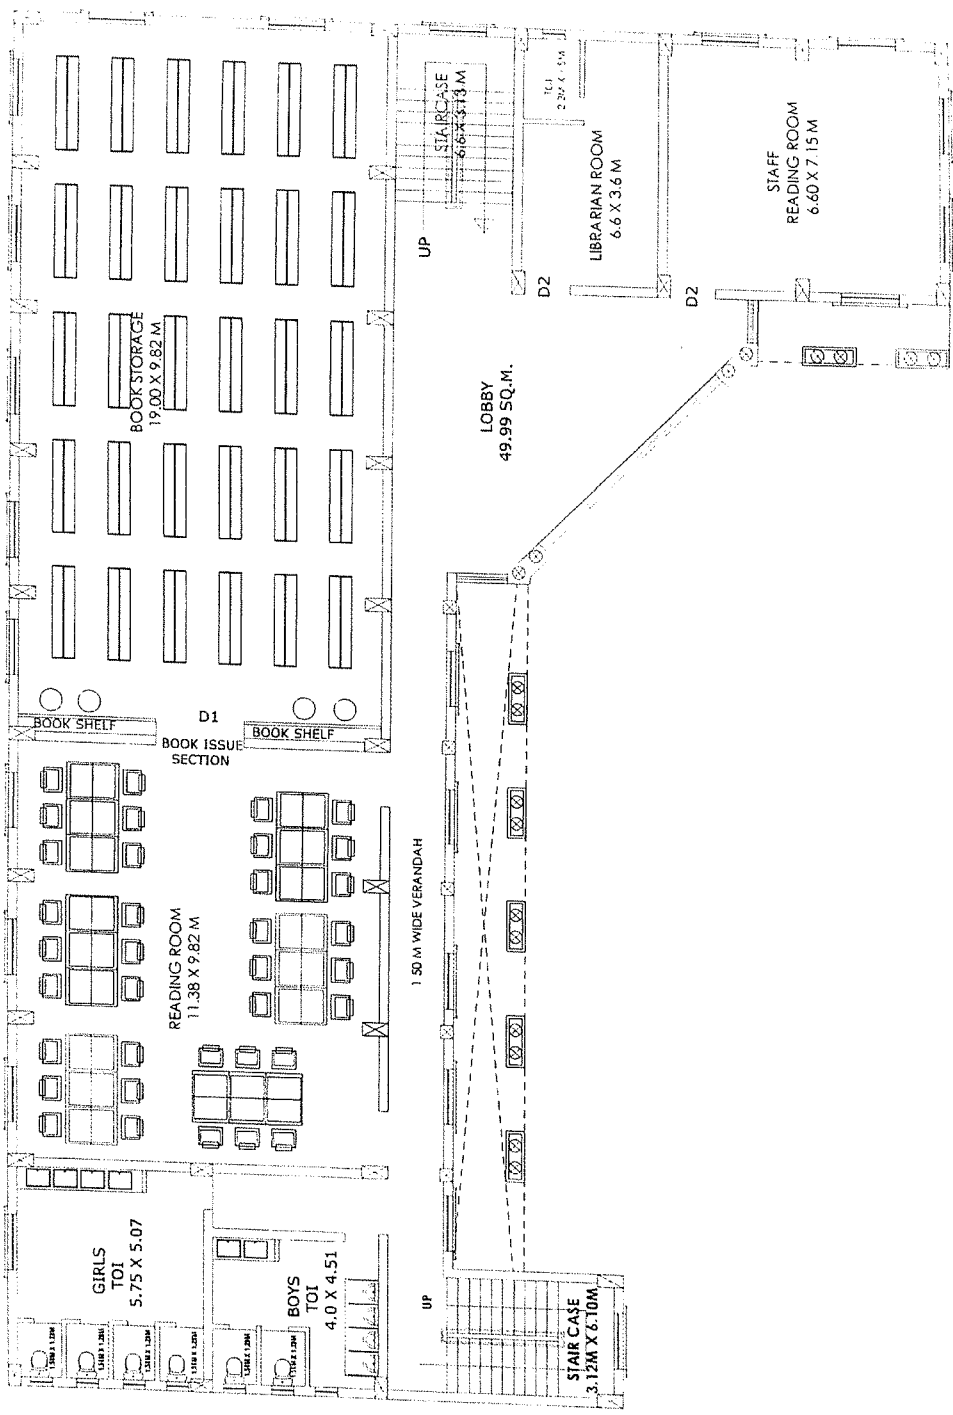

FIRST FLOOR PLAN
BUILTUP AREA = 594.70 SQM





Principal
Govt. (Auto) College
Rourkela

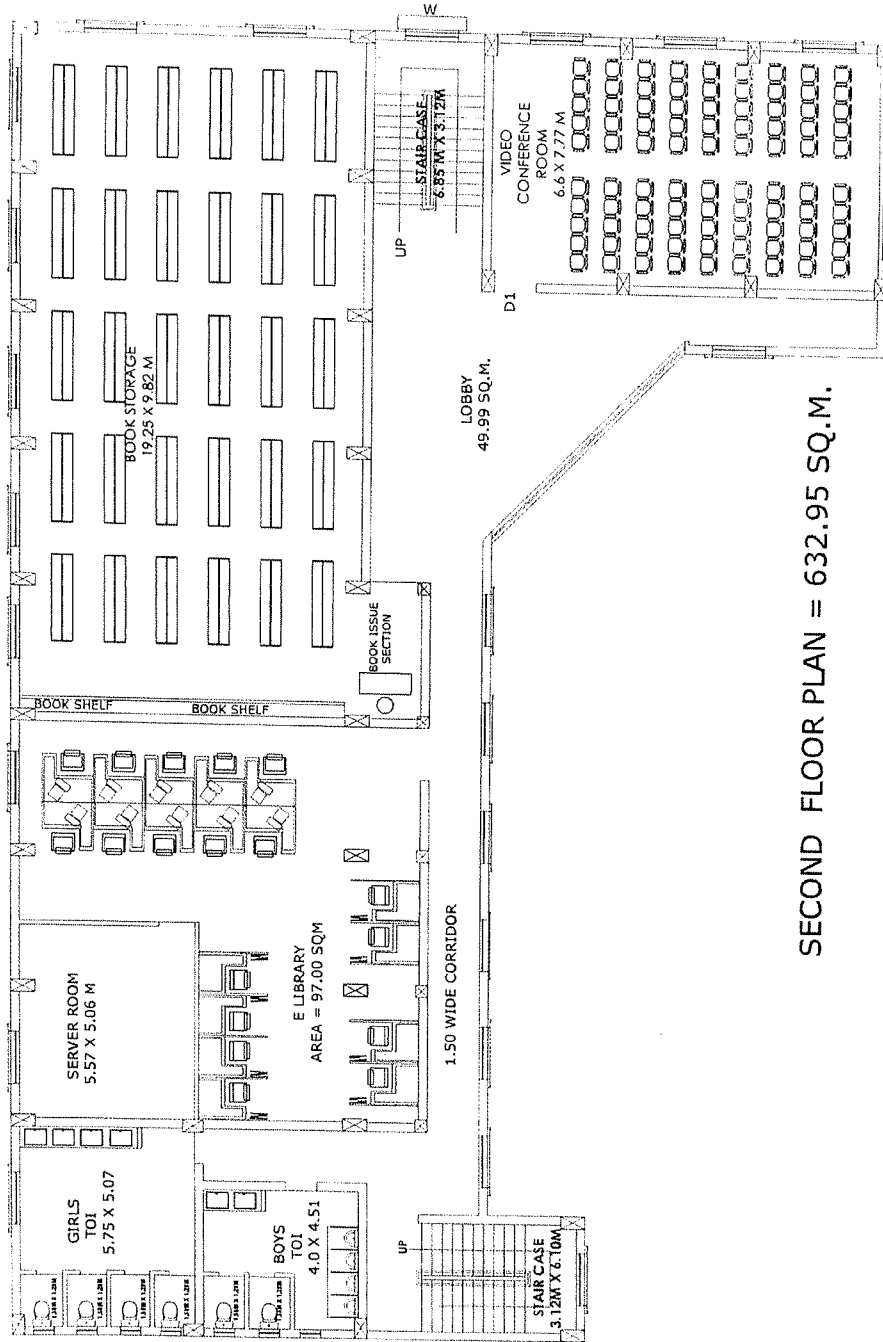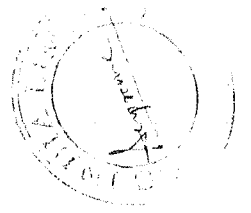

SECOND FLOOR PLAN = 632.95 SQ.M.

Principal
Govt. (Auto) College
Rourkela

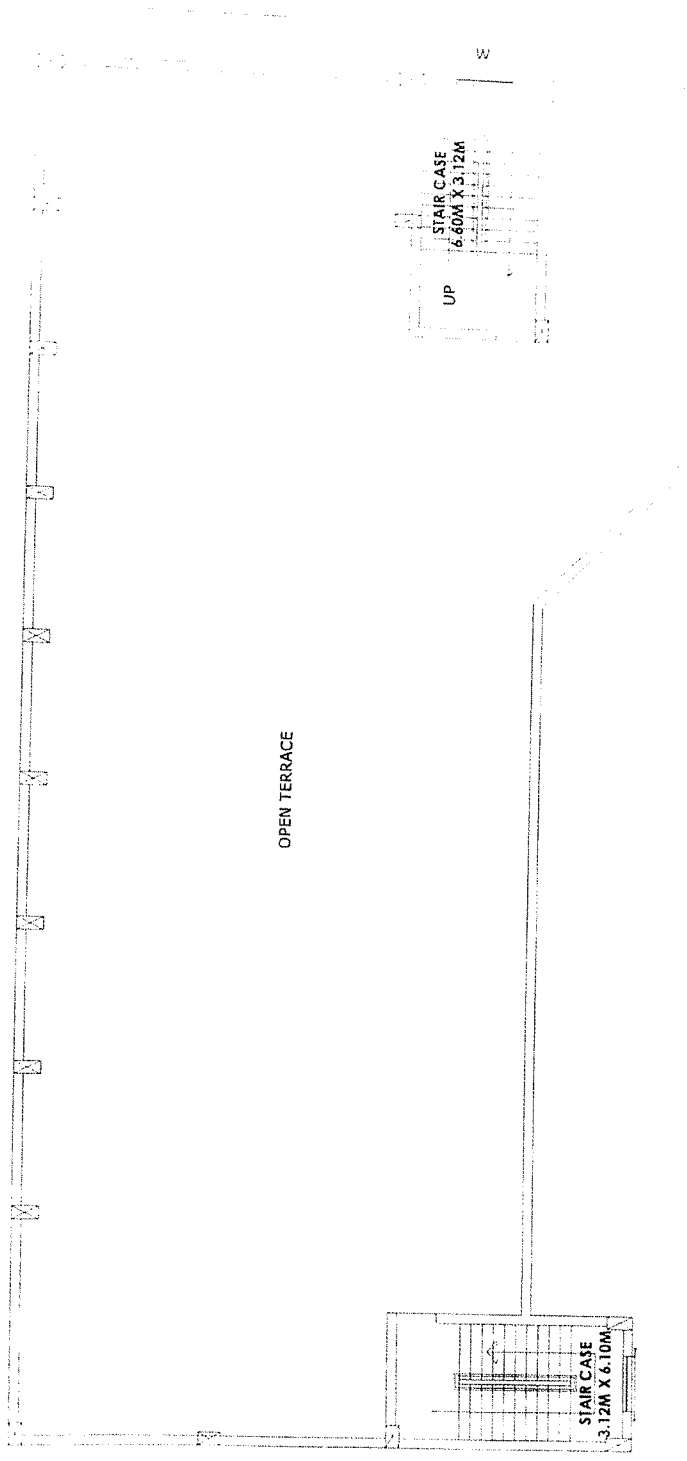


TERRACE FLOOR PLAN

Principal
Govt. (Auto) College
Rourkela



GROUND FLOOR(PG DEPT. OF BOTANY)
BUILT UP AREA =862.57 SQ.M

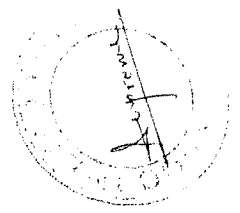

(Handwritten signature)

(Handwritten signature)
 Principal
 Govt. (Aut) College
 Boudh



**FIRST FLOOR(PG DEPT. OF ZOOLOGY)
BUILT UP AREA =862.57 SQ.M**


(Handwritten signature)

(Handwritten signature)
Principal
Govt. (Aut.) College
Sour...





SECOND FLOOR (PG DEPT. OF PHYSICS)
BUILT UP AREA = 862.57 SQ.M

[Signature]
 Principal
 Govt. (Auto) College
 Rourkela

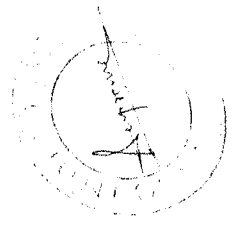

Principal
Govt. (Auto) College
Rourkela

**THIRD FLOOR(PG DEPT. OF CHEMISTRY)
BUILT UP AREA =862.57 SQ.M**

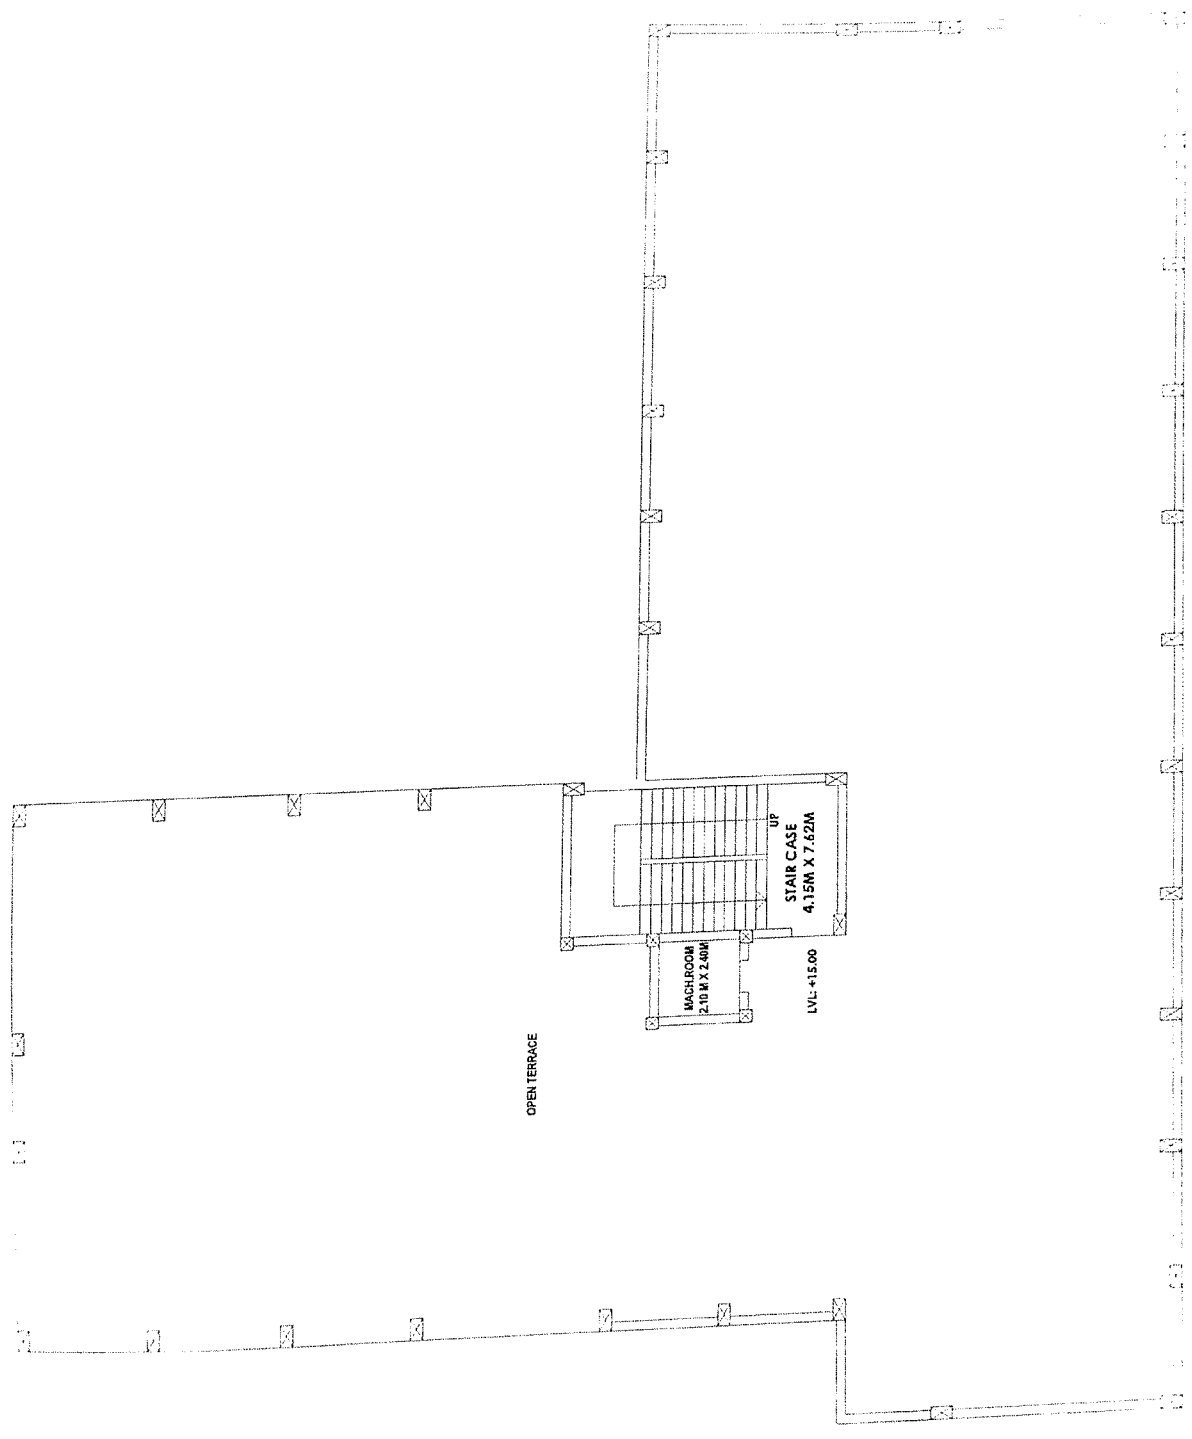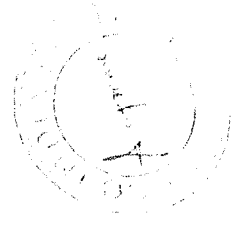


TERRACE FLOOR PLAN

Principal
Govt. (Auto) College
Rourkela



| | |
|-------------------------------|----------|
| Govt. (A) COLLEGE ROURKELA | |
| Diary No. | 260 |
| Date | 25/02/22 |
| Signature | |

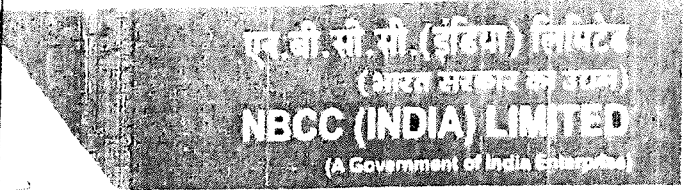

To NBCC/SBG(O)/BBSR/DMF-S/1(80)/Engg./2022/933

Date: 15.02.2022

To
Apex Construction
366-D, Alagesan Road,
S.B.Mission Post, Coimbatore-641011
Tamilnadu, Mob: 9943137738
EMAIL-ID-apexconstruction.cbe@gmail.com

Dr. Minnal Sundhara

BK
25.02.22

Principal

LETTER OF AWARD

Sub Construction of Science Block, Library, Internal Roads & Drainage system at Rourkela Govt. Autonomous College Rourkela, Odisha.

- Ref: 1. Our NIT No: NBCC/SBG(O)/BBSR/ /Govt College/Rourkela/2022/26 Dated: 17.01.2022 uploaded on e-tender website on 17.01.2022
2. Your Tender submitted on 31.01.2022 on e-tender websites.
3. Technical bid opened on 31.01.2022.
4. Price bid opened on 03.02.2022.

Dear Sir(s),

This is to notify that your Tender for the work under reference has been accepted. We are pleased to place this Letter of Award (LOA) on you for a total value of **Rs. 12,80,29,877.00 (Rupees Twelve Crore Eighty Lac Twenty Nine Thousand Eight Hundred Seventy Seven Only)** which is inclusive of all taxes, duties, cess, statutory levies. The contract Price will be adjusted prospectively for any increase/decrease in GST rate on Works contract as notified by Govt. of India.

Performance Guarantee: Pursuant to conditions of the contract, you are required to furnish irrevocable Performance Guarantee for an amount equivalent to 3%(Three percent only) of contract value within 15 days from the issue of this letter of award.


Time Schedule: The Time of 12 (Twelve) months allowed for execution of the work shall be reckoned from 10th day from the date of issue of this letter of award. You are also required to submit Completion Schedule of the Project within 10 (Ten) days from the date of issue of LOA. This will be duly got approved from NBCC. This approved completion schedule shall form a part of the agreement.

Take off Meeting: First Take off meeting will be held with Chief General Manager, Head SBG (Odisha) within 10 days at NBCC SBG Office, Bhubaneswar from the date of issue of LOA. The meeting should be attended by your Authorized representative in Charge for the Project. They should come with Mile Stone / Completion Schedule / Work Mobilization and Execution plan of the Project.

(Signature)

(Signature)

JAG (Odisha), NBCC, Odisha
Bhubaneswar - Bhubaneswar Near New C...
Bhubaneswar - 751011
Principal odisha@nbcc.gov.in
Govt. (Auto) College
Rourkela

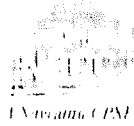

Contract Agreement: You shall enter into a formal agreement with NBCC, on non-judicial stamp paper within 30 (Thirty) days from the date of issue of this Letter of Award. Performance Guarantee and 05 nos. Non-Judicial stamp papers of Rs.100.00 each are required to be submitted by you to the office of CGM(Engg) SBG(Odisha) for entering into a formal agreement with NBCC (India) Limited. It may be noted that no payment shall be made for any work carried out by you till the agreement is executed and till such time the Performance Guarantee has been submitted by you.

You are requested to contact Sh. Ch. Gyan Ranjan Samal, AGM (ZI) for this work at the following address.

**Sh.Ch.Gyan Ranjan Samal, AGM(Engg),ZI,
Office of CGM, SBG(Odisha), NBCC(India) Ltd,
NBCC Imperia, Tower-II (2nd Floor), Press Chhak,
Near New Govt. Colony, P.O. Mancheswar, Bhubaneswar -751017.**

This Letter of Award is being sent to you in triplicate and you are requested to return without delay two copies of the letter duly signed and stamped, as a token of your acceptance and acknowledgement.

Kindly note that this Letter of Award will constitute a binding Contract between us pending execution of formal Agreement.

Thanking You,

Yours faithfully,

**(A.K.Shome)
Chief General Manager(Engg.)
Head,SBG-Odisha**

Copy to:

1. Sh. Ch. Gyan Ranjan Samal, AGM (ZIC) - for information and coordinate with the agency to start the work immediately.
2. AGM (F), NBCC (India) Ltd, (SBG Odisha) - for kind information.
3. Sh.R.D.Mandal,PM(T), Technical Cell, NBCC (India) Ltd, SBG Odisha - for information.
4. Concerned file.

**Principal
Govt. (Auto) College
Rourkela**



OFFICE OF THE SUPERINTENDING ENGINEER
ROURKELA (R&B) DIVISION, ROURKELA: 12

E-mail: eepwdrkl@gmail.com

| | | | |
|------------------------|--|----------------------------------|--------------------------------|
| by: <i>[Signature]</i> | | E-Dispatch (for office use only) | |
| HAND DELIVERED | | Government of Odisha | |
| WFO | NO <input type="checkbox"/> YES <input type="checkbox"/> | STATS | Local <input type="checkbox"/> |
| FAX | e-mail <input type="checkbox"/> | OP | SM <input type="checkbox"/> |
| RP | SP <input type="checkbox"/> | | |

Letter No. 10388/WE

Date. 10/12/2021

To,

The Principal,
Rourkela Govt. Auto College,
Rourkela.

H.C./R. Kharsud for n.a.

| |
|-------------------------------|
| Govt. (A) COLLEGE ROURKELA |
| Diary No. 1550 |
| Date 13/12/2021 |
| Signature <i>[Signature]</i> |

[Signature]
13.12.21

Sub:- Submission of estimates.
Sir,

With reference to the subject cited above, it is to send herewith the detailed estimate in duplicate as desired by you for the following works for accordance of Administrative Approval and placement of funds. One Administratively Approved Estimate copy may please be returned to this office for taking further necessary action at this end.

| Sl no | Name of the work | Estimated cost |
|-------|--|-------------------|
| 1. | Construction of bank counter (F.F) in the premises at Govt Auto college at Rourkela for the year 2021-22 | Rs:- 19,73,742.00 |
| 2. | Construction of Boys common room at Govt Auto college at Rourkela for the year 2021-22 | Rs:- 27,48,000.00 |
| 3. | Construction of computer Block of Govt Auto college at Rourkela for the year 2021-22 | Rs:- 95,89,980.00 |

Encl:- Estimate:-(3X2)

Yours faithfully,

[Signature]
Superintending Engineer,
Rourkela(R&B) Division.

Memo No. 10389/dt. 10/12/2021

Copy forwarded to the Asst. Executive Engineer, Panposh (R&B) Sub-Division, Rourkela for information and necessary action.

[Signature]
Superintending Engineer,
Rourkela(R&B) Division.

[Signature]

[Signature]
Principal
Govt. (Auto) College
Rourkela




**GOVERNMENT OF ODISHA
WORKS DEPARTMENT**

**NAME OF THE DIVISION
ROURKELA (R&B) DIVISION**

**NAME OF THE SUB DIVISION
BUILDING (R & B) SUB DIVISION.**

**NAME OF THE WORK :
CONSTRUCTION OF BANK COUNTER (F.F) IN THE PREMISES
OF GOVT.AUTONOMOUS COLLEGE AT ROURKELA FOR THE
YEAR 2021-22**

ESTIMATED COST : Rs.19,73,742.00


**Principal
Govt. (Auto) College
Rourkela**

REPORT

This estimate amounting to Rs.19,73,742.00 (As per new Revised Rate..) has been framed to meet the probable cost of expenditure for the work :Construction of Bank counter (F.F) in the premises of Govt.autonomous college at Rourkela for the year 2021-22.


The Estimate has been framed as per the Telephonic request of the Principal of Govt.Autonomous college,Rourkela to the superintending Engineer ,PWD (R&B) Division,Rourkela

This estimate has been prepared basing on current schedule of rate with enhanced labour and materials rate as fixed by the Government of Odisha.

The Odisha State P.W.D. standard specification and MORT&H standard specification for road will be followed during execution of the work.




ASST. ENGINEER
PANPOSH (R&B) SECTION
ROURKELA

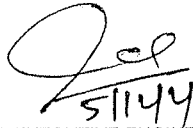

ASST. EXECUTIVE ENGINEER
PANPOSH (R&B) SUB-DIVISION
ROURKELA



SUPERINTENDING ENGINEER
ROURKELA (R&B) DIVISION
ROURKELA




Principal
Govt. (Auto) College
Rourkela


GENERAL ABSTRACT

CONSTRUCTION OF BANK COUNTER (F.F) IN THE PREMISES OF GOVT.AUTONOMOUS COLLEGE AT
ROURKELA FOR THE YEAR 2021-22


| | | | | | |
|---|---------------------------------------|-------|----|---------------------|----------|
| 1 | CONST. OF FIRST FLOOR | | Rs | 1,373,983.00 | |
| | Total | | Rs | 1,373,983.00 | A |
| 2 | ADD ELECTRICAL INSTALATION ON (A) | @ 10% | Rs | 137,398.00 | |
| 3 | ADD PUBLIC HEALTH WORK ON (A) | @ 15% | Rs | 206,097.00 | |
| 4 | ADD FIRE FIGHTING ARRANGEMENTS ON (A) | @ 1% | Rs | 13,740.00 | |
| | Total | | Rs | 1,731,218.00 | B |
| 5 | ADD CONTIGENCY OVER ON (B) | 1% | Rs | 17,312.00 | |
| 6 | ADD QUALITY CONTROL CHARGES ON (A) | @ 1% | Rs | 13,740.00 | |
| | Total | | Rs | 1,762,270.00 | C |
| 7 | ADD GST CHARGES ON (C) | @ 12% | Rs | 211,472.00 | |
| | TOTAL | | Rs | 1,973,742.00 | |
| | Say | | Rs | 1,973,742.00 | D |



ASSISTANT ENGINEER
BUILDING (R&B)SECTION NO-III
ROURKELA


EXECUTIVE ENGINEER
BUILDING (R & B) SUB-DIVISION
ROURKELA


EXECUTIVE ENGINEER
ROURKELA (R&B) DIVISION
ROURKELA




Principal
Govt. (Auto) College
Rourkela

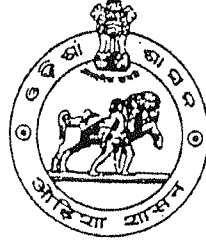

GOVERNMENT OF ODISHA

WORKS DEPARTMENT

NAME OF DIVISION.
ROURKELA (R&B) DIVISION

NAME OF SUB DIVISION
PANPOSH (R&B) SUB DIVISION.

NAME OF THE WORK :

**Construction of Boy's Common room at Govt. (Auto) College,
Rourkela (F.F) for the year 2021 - 22.**

ESTIMATED COST : Rs. 2,748,000.00

**Principal
Govt. (Auto) College
Rourkela**


REPORT


This estimate amounting to Rs.27,48,000.00 only has been framed to meet the probable cost of expenditure for the work "Construction of Boy's Common room at Govt. (Auto) College, Rourkela (F.F)for the year 2021-22."

As per the letter of Principal, Govt. Auto. College, Rourkela, the plan and estimate for construction of Boy's Common room at Govt. Auto College, Rourkela has been prepared. In this plan and estimate necessary provision has been made as desired by the Principal Govt. Auto College, Rourkela.


This estimate has been prepared basing on new enhanced labour rate announced by the Government and Current Schedule of Rate of OPWD. The work will be executed as per Odisha detailed standard specification.


Assistant Engineer
Panposh Section
Rourkela.

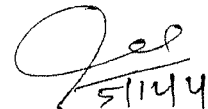
Asst. Executive Engineer
Panposh (R&B) Sub division,
Panposh.

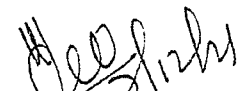
Superintending Engineer,
Rourkela (R&B) Division,
Rourkela.





Principal
Govt. (Auto) College
Rourkela


GENERAL ABSTRACT


NAME OF THE WORK

Construction of Boy's Common room at Govt. (Auto) College Rourkela (F.F) for the year 2021 - 22.


| | | | | |
|---------------------------------------|---|-------|-----|--------------|
| A) Civil cost | | | Rs. | 1,931,833.51 |
| B) Add for E.I. | @ | 10% | Rs. | 193,183.36 |
| C) Add for P.H. | @ | 15% | Rs. | 289,775.04 |
| | | Total | Rs. | 2,414,791.98 |
| Add for Quality Control on Civil cost | @ | 1% | Rs. | 19,318.34 |
| Add for Contingency | @ | 1% | Rs. | 24,147.92 |
| | | | Rs. | 2,458,258.24 |
| Add for GST | @ | 12% | Rs. | 289,775.04 |
| | | Total | Rs. | 2,748,033.27 |
| | | Say | Rs. | 2,748,000.00 |

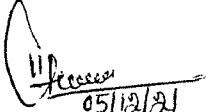
05/12/21
Assistant Engineer
Panposh Section
Rourkela.

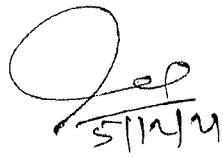
Asst. Executive Engineer
Panposh (R&B) Sub division,
Panposh.


Superintending Engineer,
Rourkela (R&B) Division,
Rourkela.




Principal
Govt. (Auto) College
Rourkela



**GOVERNMENT OF ODISHA
WORKS DEPARTMENT**

**NAME OF THE DIVISION
ROURKELA (R&B) DIVISION**

**NAME OF THE SUB DIVISION
BUILDING (R & B) SUB DIVISION.**

**NAME OF THE WORK :
CONSTRUCTION OF COMPUTER BLOCK OF
GOVT.AUTONOMOUS COLLEGE (G.F & F.F) AT
ROURKELA FOR THE YEAR 2018-19**


ESTIMATED COST : Rs. 1,45,59,241.00


**Principal
Govt. (Auto) College
Rourkela**


GENERAL ABSTRACT

CONSTRUCTION OF COMPUTER BLOCK OF GOVT.AUTONOMOUS COLLEGE (G.F & F.F) AT ROURKELA FOR THE YEAR 2018-19


| | | | | | |
|---|---------------------------------------|--------------|-----------|----------------------|----------|
| 1 | CONST. OF GROUND FLOOR | | Rs | 5,078,465.00 | |
| 2 | CONST. OF FIRST FLOOR | | Rs | 3,985,981.00 | |
| | | Total | Rs | 9,064,446.00 | A |
| 3 | ADD ELECTRICAL INSTALATION on (A) | @ 15% | Rs | 1,359,667.00 | |
| 4 | ADDTRANSFORMER INSTALATION | L.S | Rs | 7,000,00.00 | |
| 5 | ADD PUBLIC HEALTH WORK ON (A) | @ 25% | Rs | 2,266,112.00 | |
| 6 | ADD FIRE FIGHTING ARRANGEMENTS ON (A) | @ 1% | Rs | 90,644.00 | |
| | | Total | Rs | 12,780,869.00 | B |
| 7 | ADD CONTIGENCY OVER ON (B) | 1% | Rs | 127,809.00 | |
| 8 | ADD QUALITY CONTROL CHARGES ON (A) | @ 1% | Rs | 90,644.00 | |
| | | Total | Rs | 12,999,322.00 | C |
| 9 | ADD GST CHARGES ON (C) | @ 12% | Rs | 1,559,919.00 | |
| | | TOTAL | Rs | 14,559,241.00 | |
| | | Say | Rs | 14,559,241.00 | D |

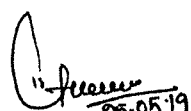
 ASSISTANT ENGINEER
 BUILDING (R&B)SECTION NO-III
 ROURKELA


 DY.EXECUTIVE ENGINEER
 BUILDING (R & B) SUB-DIVISION
 ROURKELA


 EXECUTIVE ENGINEER
 ROURKELA (R&B) DIVISION
 ROURKELA
 Rourkela (R&B) Division




 Principal
 Govt. (Auto) College
 Rourkela



OFFICE OF THE PRINCIPAL
GOVERNMENT AUTONOMOUS COLLEGE, ROURKELA-769004

Email- principalgacr@gmail.com

Phone No. 0661-2664586

No. 1529 //GACR

Dt. 06-05-19 //

From

The Principal
Govt. Auto. College, Rourkela.

To

The Executive Engineer
R&B Division
Rourkela.

Sub:-

To prepare a Plan and Estimate for construction of Computer Block.

Sir,

I am to request you to prepare a Plan and Estimate for construction of Computer Block. The Executive Committee of our College has approved One Crore to utilise from Self-Financing fund for this purpose.

Therefore, I request you kindly prepare the Plan and Estimate to submit the same to this Office by which I shall transfer the amount in your Office head of account to execute the work without delay.

Thanking you.

Yours faithfully,


Principal
Govt. Auto. College, Rourkela.
Govt. (Auto) College
Rourkela



Principal
Govt. (Auto) College
Rourkela

16-2832
6.5.19


302
7/5/19




Computer Block (G.F. & F.F.) at Govt. Auto. College, RKL.

(NOT TO SCALE)


(A) R.C.C. M-20 in Col. :-

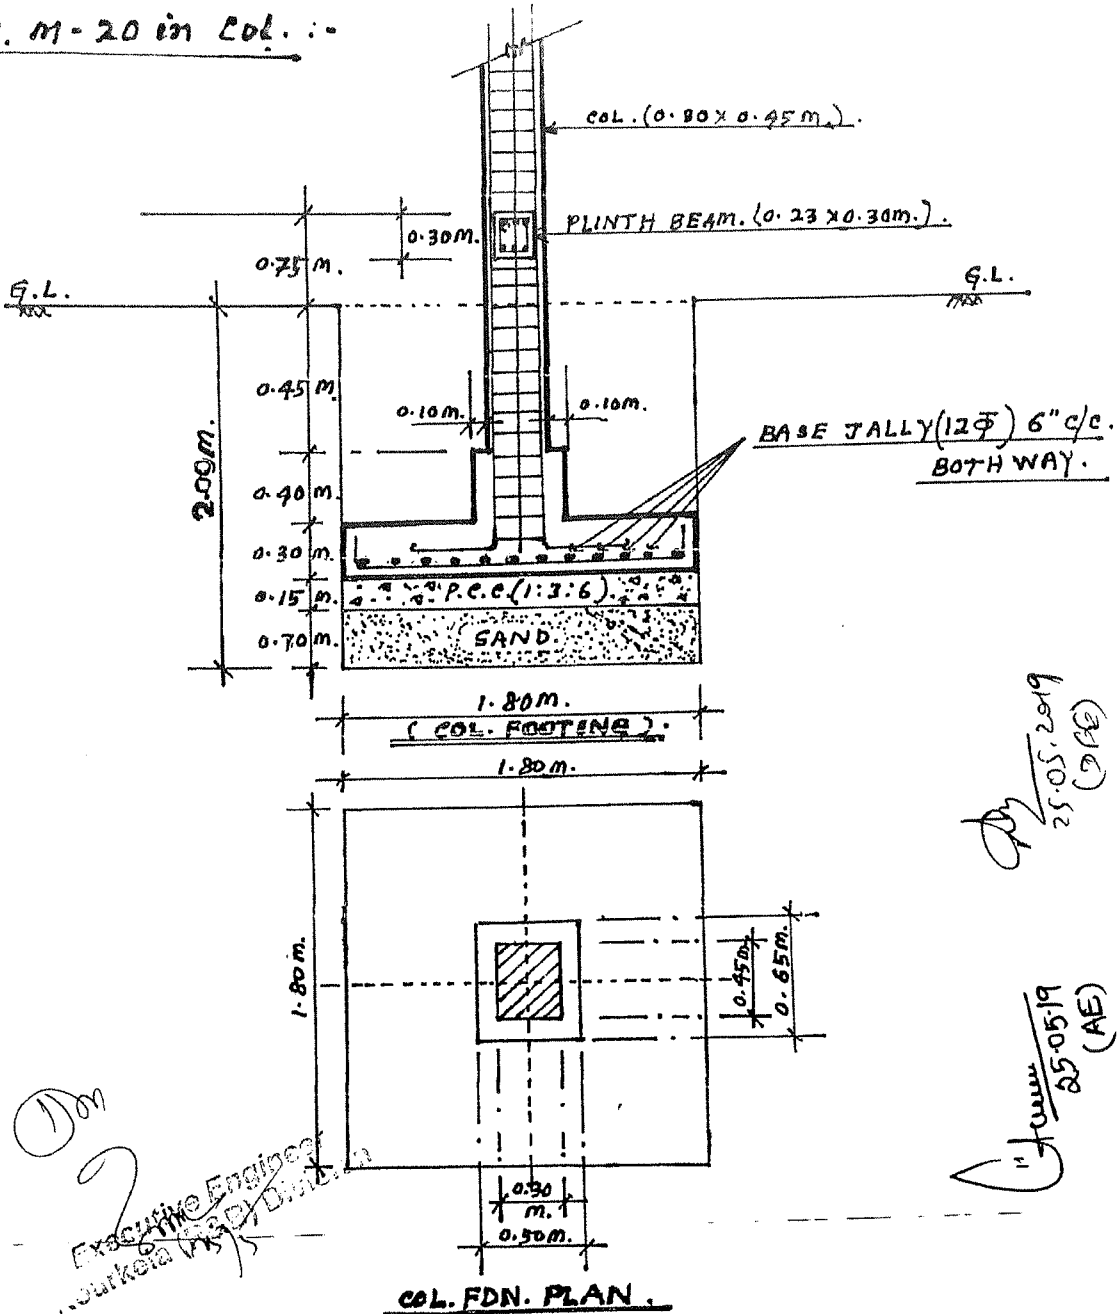

(B) COL. ROD :-

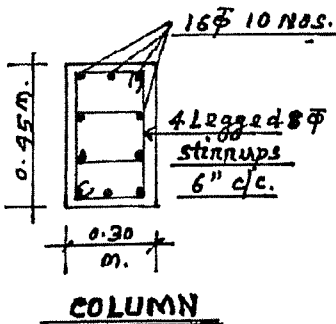


(C) PLINTH BEAM :-

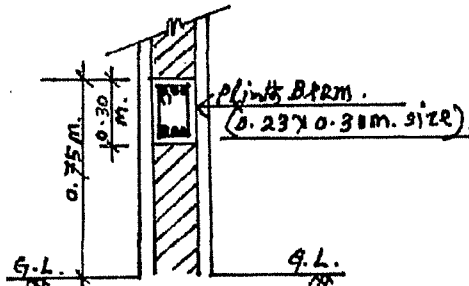

- (a) (i) 12Φ 2 Nos. at top + 11 no. 16Φ at top center
- (ii) 12Φ 3 Nos. at bottom
- (b) 8Φ ring of 6" c/c.

(D) BRICK FDN. :-

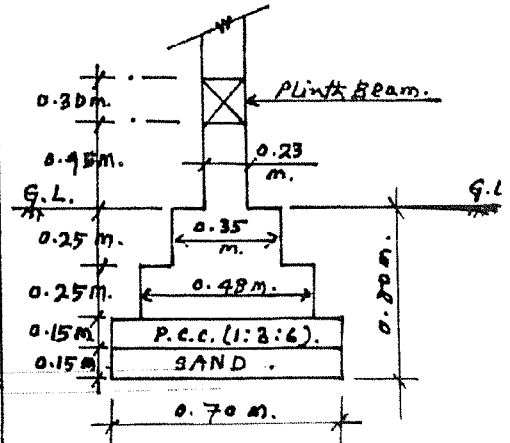


Principal
Govt. (Auto) College
Rourkela

Handwritten initials or mark.

Assess
25-05-19
(A-E)

Handwritten signature
25-05-2019
(D-F-G)

Principal
Govt. (Auto) College
Rourkela

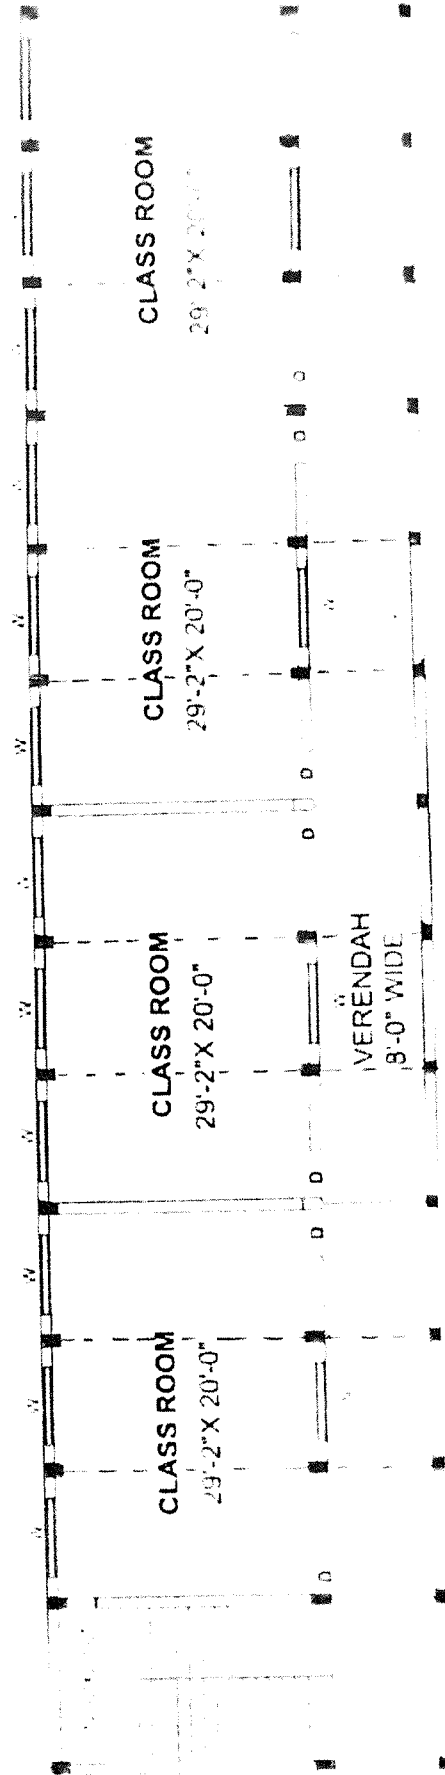

GROUND FLOOR PLAN

CONSTRUCTION OF COMPUTER BLOCK OG GOVT. AUTONOMOUS COLLEGE AT ROURKELA

Principal
Govt. (Auto) College
Rourkela

DUPLICATE.



GOVERNMENT OF ORISSA

WORKS DEPARTMENT

NAME OF DIVISION.
ROURKELA (R&B) DIVISION

NAME OF SUB DIVISION
PANPOSH (R&B) SUB DIVISION.

NAME OF THE WORK :
Construction of Boy's Common room at Govt. (Auto)
College, Rourkela for the year 2017 - 18.

ESTIMATED COST : Rs. 22,50,000.00

(Handwritten mark)

(Handwritten signature)
Principal
Govt. (Auto) College
Rourkela

REPORT


This estimate amounting to Rs.22,50,000.00 only has been framed to meet the probable cost of expenditure for the work "Construction of Boy's Common room at Govt. (Auto) College, Rourkela for the year 2017 - 18."


Ref: Letter No.2925 dtd.14.12.2017 of Principal, Govt. Auto College, Rourkela.


As per the letter of Principal, Govt. Auto. College, Rourkela, the plan and estimate for construction of Boy's Common room at Govt. Auto College, Rourkela has been prepared. In this plan and estimate necessary provision has been made as desired by the Principal Govt. Auto College, Rourkela.

This estimate has been prepared basing on new enhanced labour rate announced by the Government and Current Schedule of Rate of OPWD. The work will be executed as per Odisha detailed standard specification.


Assistant Engineer
R.C. Section No.1
Rourkela.

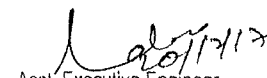
Asst Executive Engineer
Panposh (R&B) Sub division,
Panposh.


Executive Engineer,
Rourkela (R&B) Division,
Rourkela.


Principal
Govt. (Auto) College
Rourkela




GENERAL ABSTRACT


NAME OF THE WORK


Construction of Boy's Common room at Govt. (Auto) College, Rourkela for the year 2017 - 18.

| | | | | |
|---------------------------------------|---|-------|-----|--------------|
| A) Civil cost | | | Rs. | 15,81,972.41 |
| B) Add for E.I. | @ | 10% | Rs. | 1,58,197.24 |
| C) Add for P.H. | @ | 15% | Rs. | 2,37,295.86 |
| | | Total | Rs. | 19,77,465.51 |
| Add for Quality Control on Civil cost | @ | 1% | Rs. | 15,819.72 |
| Add for Contingency | @ | 1% | Rs. | 19,774.66 |
| | | | Rs. | 20,13,059.89 |
| Add for GST | @ | 12% | Rs. | 2,37,295.86 |
| | | Total | Rs. | 22,50,355.75 |
| | | Say | Rs. | 22,50,000.00 |

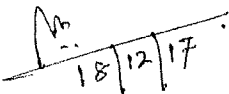

18/12/17

Assistant Engineer
R.C. Section No. I
Rourkela.

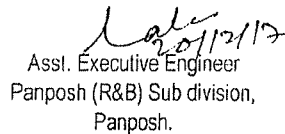
20/12/17
Asst. Executive Engineer
Panposh (R&B) Sub division,
Panposh.

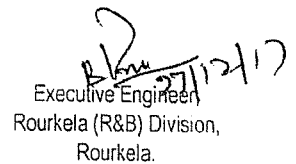
27/12/17
Executive Engineer
Rourkela (R&B) Division,
Rourkela.

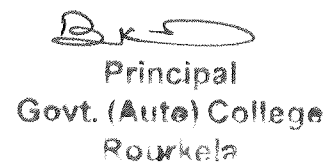



Principal
Govt. (Auto) College
Rourkela

SCALE - 1/8" = 1'-0"

SPECIFICATION :-

| | |
|-----|-----------------------------|
| D. | 4'-0" x 8'-6" (Aluminium) |
| D1. | 3'-0" x 8'-6" (") |
| D2. | 2'-6" x 7'-0" (PVC.) |
| W. | 5'-0" x 6'-0" (AL. Sliding) |
| V. | 2'-0" x 2'-0" (") |

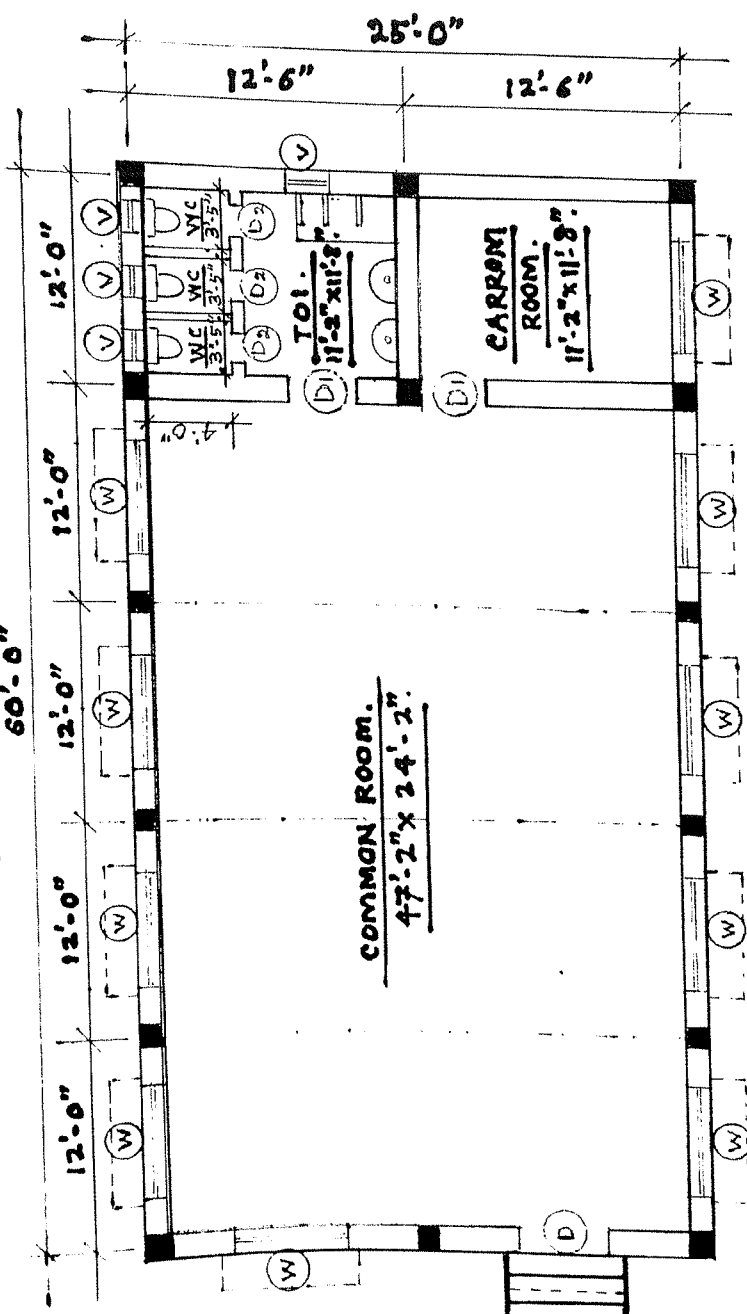

PLAN.

Principal
Govt. (Auto) College
Rourkela

18/12/17
Asst. Executive Engineer
Rourkela (R&B) Sub-Division

27/12/17
Executive Engineer
Rourkela (R&B) Division

Handwritten initials/signature

Triplicate




GOVERNMENT OF ODISHA
WORKS DEPARTMENT
ROURKELA (R & B) DIVISION

Construction of New Academic Block
in Government Autonomous College
Rourkela

Estimated Cost :- Rs. 6,99,91,500.00

OFFICE OF
THE EXECUTIVE ENGINEER
ROURKELA (R & B) DIVISION


Principal
Govt. (Auto) College
Rourkela



Estimate for Construction of New Academic Block Building in Government
Autonomous College, Rourkela


REPORT


This estimate amounting to Rs.6,99,91,500.00 only has been framed to meet the probable cost for the execution of the above noted work "Construction of New Academic Block Building in Govt. Autonomous College, Rourkela".


This college was started in the year 1961 and was functioning in R.S.P. Building with 264 students and shifted to this building in the year 1981. Since then this college is functioning in this building. Now student strength has been increased to more than 4000 from +2 to P.G. in this college. In the meantime, C.B.C.S System has been implemented in this college from the session 2015-16. So number of class has been increased with increase of subjects and seats. 240 seats in P.G and 8 seats in Odia, English and Botany each in M.Phil has been opened in this college in this current year. Moreover, IGNOU and Odisha State Open University Classes and Examinations are also conducted here as per approval of the Odisha Government. Many Entrance/Recruitment Examinations are also conducted here as sponsored by the Government. So we are facing lot of problem to manage the above programme in this college with existing Building.


In view of the above facts, it is very much essential to construct one new building in the campus for smooth functioning of the college. Accordingly, a plan along with the Rough Cost Estimate has been prepared for R.C.C. Roofed Building with Five Storied Pile Foundation, staircase and Elevator Provision with all other necessary provisions including External Electrification, E.I., P.H. Quality Control and Contingency has been prepared and sent for placement of Funds.


The Estimate prepared basing on Plinth Area Rate and the odisha standard specification will be followed during the execution of work. The Estimate prepared and sent for the approval and placement of funds.

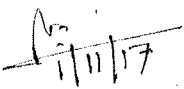
Asst. Engineer
Rourkela (R&B) Division
Assistant Engineer
RC, Section-I
Rourkela

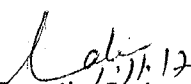
Asst. Executive Engineer
Rourkela (R&B) Division

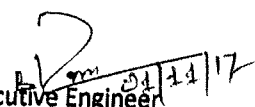
Executive Engineer
Rourkela (R&B) Division

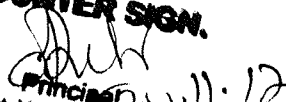
COUNTER SIGN.
Principal
Govt (Auto)/Jr. College, Rourkela



Principal
Govt. (Auto) College
Rourkela





Cost Estimate Basing on Plinth Area Rate

NAME OF WORK :- Construction of New Academic Block in Government
Autonomous College, Rourkela.

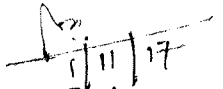
| | Plinth Area | Rate | Amount |
|---|---------------------|---------|---------------------------|
| 1. Civil Work | | | |
| A. GROUND FLOOR | 8873.00 Sqft | 1377.00 | Rs. 12218121.00 |
| B. FIRST FLOOR | 8700.00 Sqft | 1120.00 | Rs. 9744000.00 |
| C. SECOND FLOOR | 8700.00 Sqft | 1286.00 | Rs. 11188200.00 |
| D. THIRD FLOOR | <u>8700.00 Sqft</u> | 1450.00 | <u>Rs. 12615000.00</u> |
| | | | Rs. 45765321.00 |
| 2. Extra Cost towards : | | | |
| A. Vitrified Tile Flooring (80%) | 27978.40 Sqft | 71.00 | Rs. 1986466.40 |
| B. Chequered Tile Flooring | 2500.00 Sqft | 20.00 | Rs. 50000.00 |
| C. Vitrified/Ceramic Tile Dadoos (40%) | 13989.20 Sqft | 85.00 | Rs. 1189082.00 |
| | | | Rs. 48990869.40 |
| 3. Add 10% P.H. Works | | | Rs. 4899086.90 |
| 4. Add 10% E.I. Works | | | Rs. 4899086.90 |
| 5. Elevator Provision | 1 No. | L.S. | Rs. 1200000.00 |
| 6. External Electrification like Transformer and Cables Connection etc. | | L.S. | Rs. 14,07,000.00 |
| | | | Rs. 61396043.20 |
| 5. Quality Control 1% | | | Rs. 613960.40 |
| 6. Contingency 1% | | | Rs. 613960.40 |
| 7. Add GST 12% | | | Rs. 7367525.20 |
| | | | Rs. 69991489.20 |
| TOTAL : | | | Rs. 6,99,91,500.00 |
| Say : | | | |


 Asst. Engineer
 Rourkela (R&B) Division
 Assistant Engineer
 RC, Section-I
 Rourkela


 Asst. Executive Engineer
 Rourkela (R&B) Division



 Executive Engineer
 Rourkela (R&B) Division

COUNTER SIGN.


 Principal
 Govt. (Auto) College
 Rourkela


 Principal
 Govt. (Auto) College
 Rourkela

CONSTRUCTION OF NEW ACADEMIC BLOCK
GOVERNMENT AUTONOMOUS COLLEGE, ROURKELA.

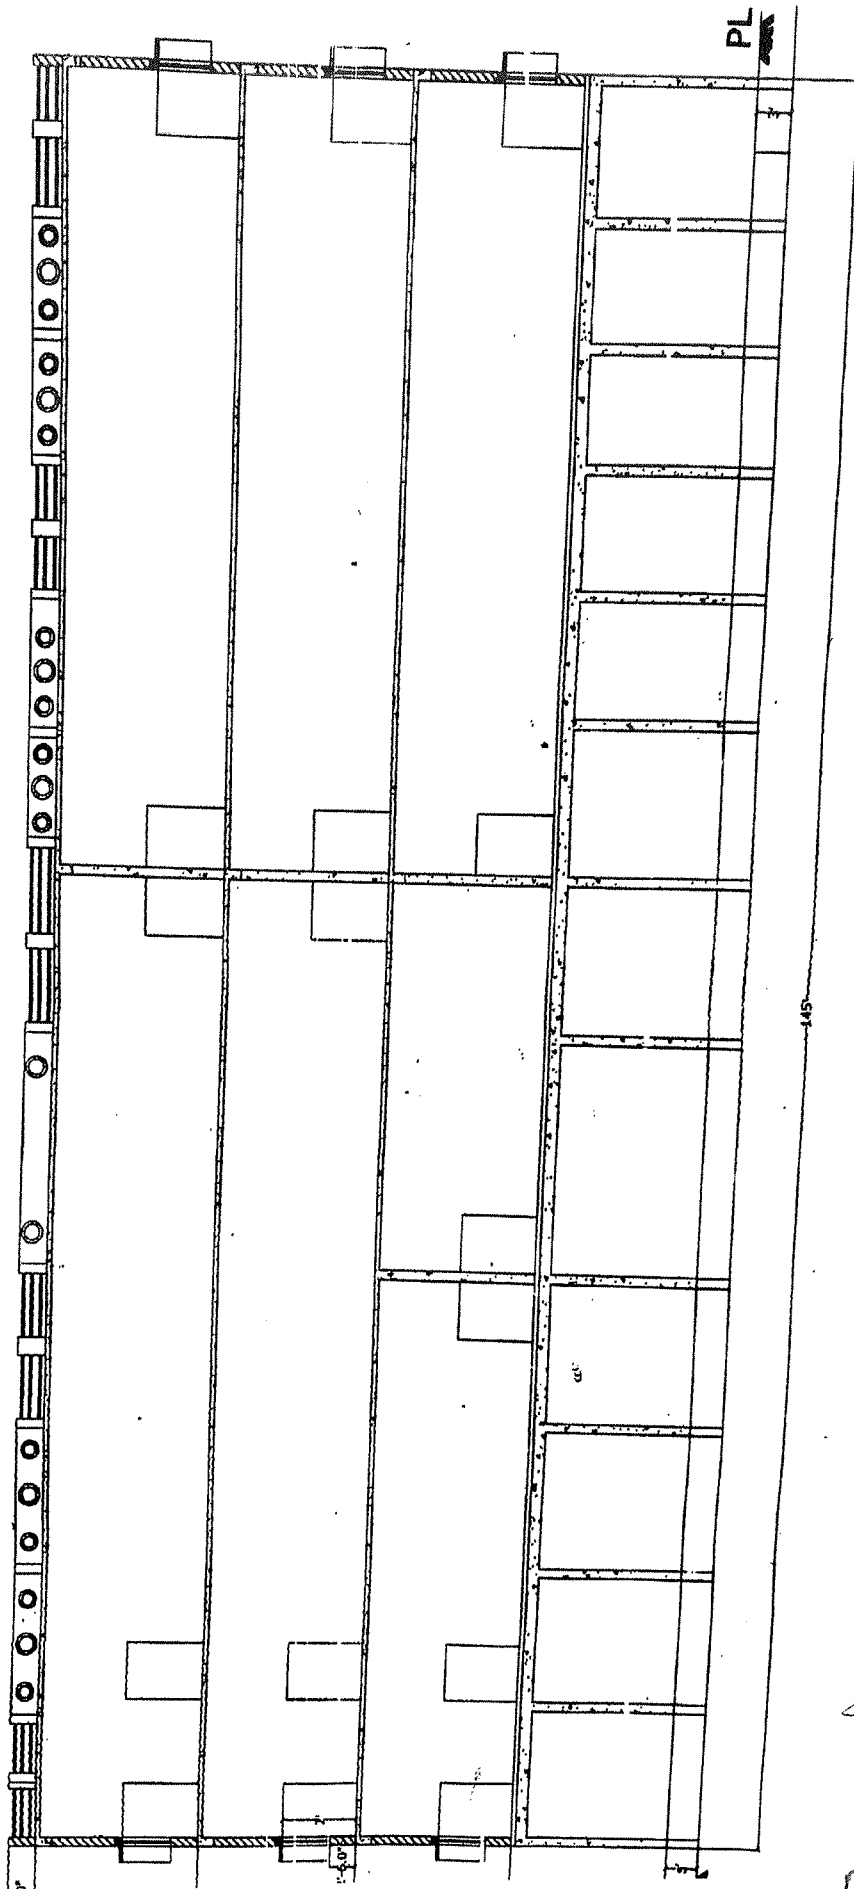

SECTIONAL VIEW AT - X-X

COUNTER SIGN.

[Signature]
Principal
Govt. (Auto) College, Rourkela


[Signature]
Executive Engineer
Rourkela (R&D) Division

[Signature]
Asst. Engr. in Charge
P.C. Section-I
Rourkela

[Signature]
Principal
Govt. (Auto) College
Rourkela

[Handwritten mark]

**CONSTRUCTION OF NEW ACADEMIC BLOCK
GOVERNMENT AUTONOMOUS COLLEGE, ROURKELA.**

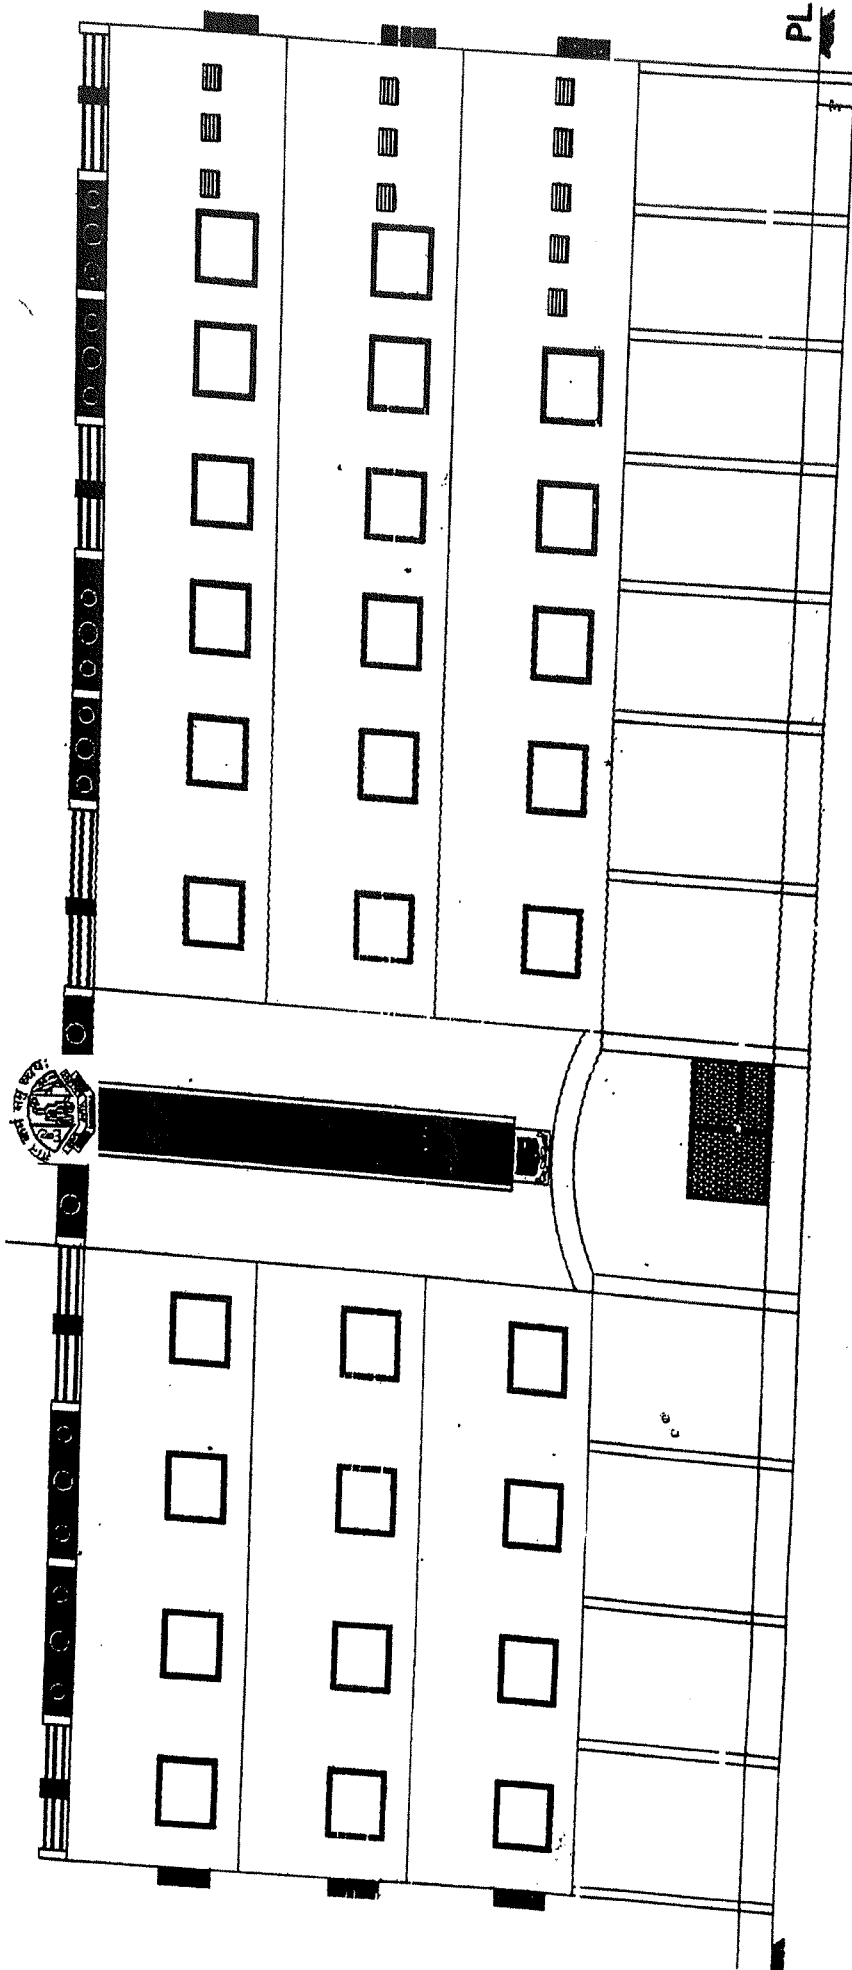

FRONT ELEVATION

No. 1/11/17
Assistant Engineer
PC, Section-I
Rourkela


[Signature]
1.11.17

[Signature]
09/11/2017
Executive Engineer
Rourkela (R&B) Division

COUNTER SIGN.
[Signature]
Principally. 11.17
Govt. (Auto) College, Rourkela

Principal
Govt. (Auto) College
Rourkela

CONSTRUCTION OF NEW ACADEMIC BLOCK GOVERNMENT AUTONOMOUS COLLEGE, ROURKELA.

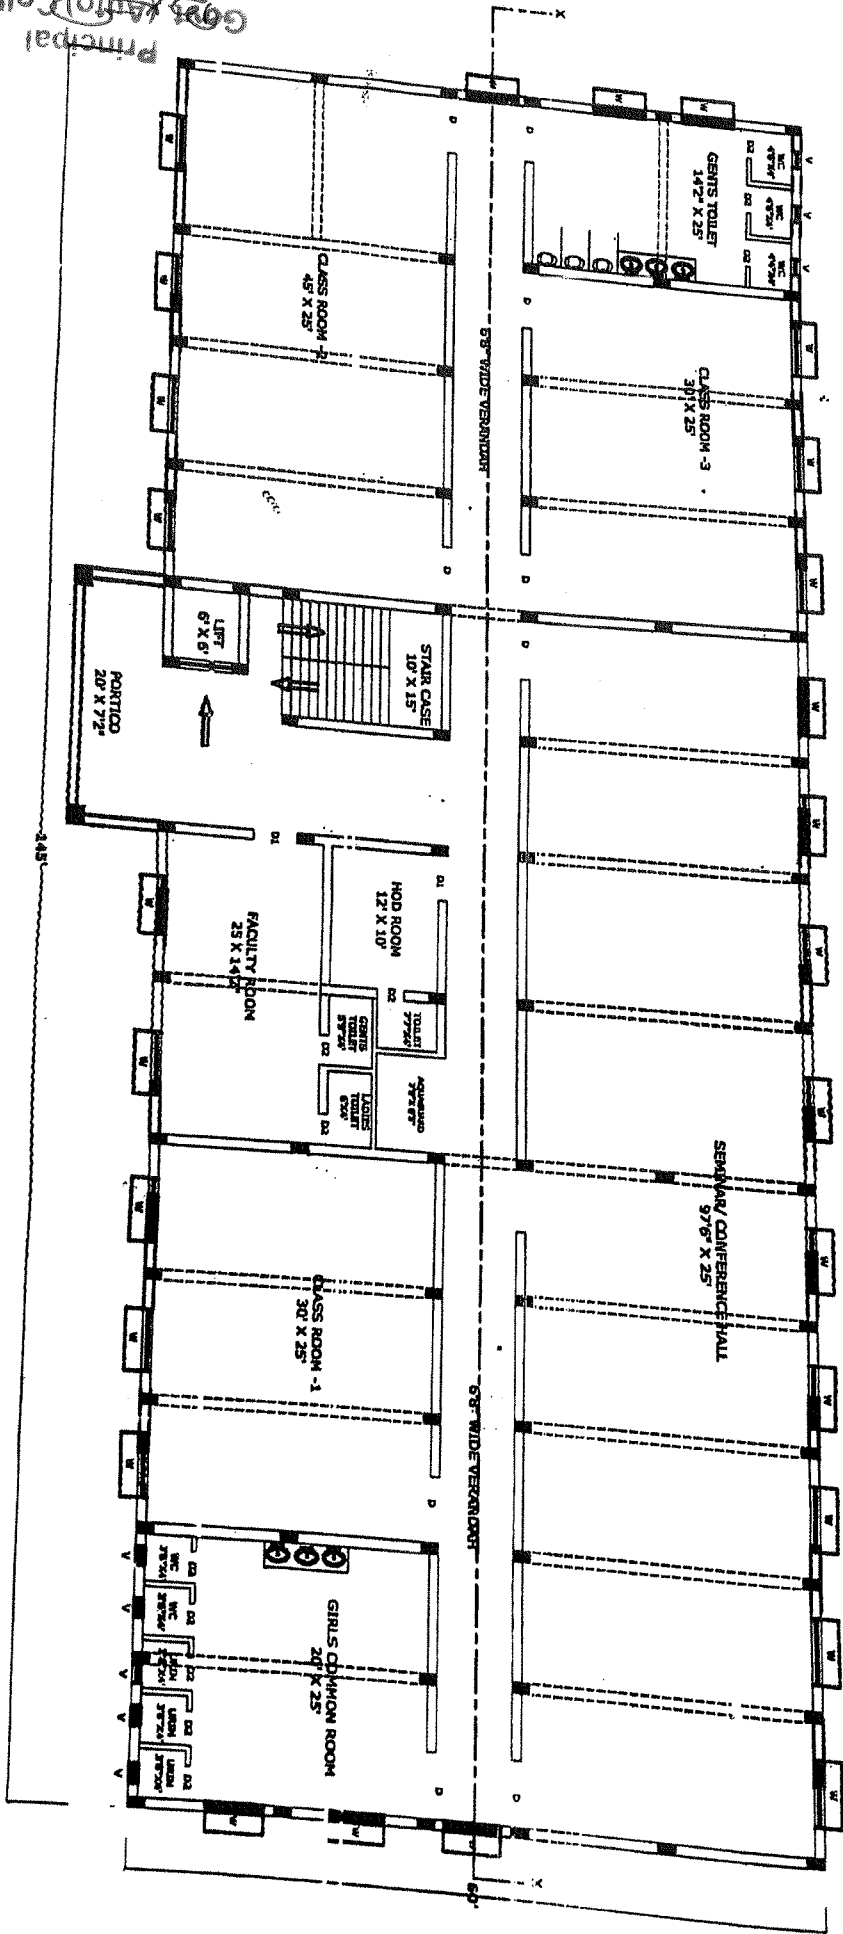

1ST FLOOR PLAN PLINTH AREA 8873.005qsm

COUNTER SIGN.

Principal
 Govt. Karmlo College
 Rourkela
 11/17
 Assistant Engineer
 P.O. Section 1
 Rourkela

04/11/17
 Executive Engineer
 Rourkela (R&B) Division

11.12
 Principal
 Govt. (IIT) Jr. College, Rourkela



**GOVERNMENT OF ODISHA
WORKS DEPARTMENT**

**NAME OF THE DIVISION
ROURKELA (R&B) DIVISION**

**NAME OF THE SUB DIVISION
BUILDING (R & B) SUB DIVISION.**

**NAME OF THE WORK :
CONSTRUCTION OF BANK COUNTER IN THE PREMISES
OF GOVT.AUTONOMOUS COLLEGE AT ROURKELA FOR
THE YEAR 2018-19**

ESTIMATED COST : Rs. 22,42,377.00

**Principal
Govt. (Auto) College
Rourkela**


REPORT


This estimate amounting to Rs 22,42,377.00 has been framed to meet the probable cost of expenditure for the work :Construction of Bank counter (G.F) in the premises of Govt. autonomous college at Rourkela for the year 2018-19.


The Estimate has been framed as per the Telephonic request of the Principal of Govt. Autonomous college, Rourkela on dated 06.05.2019 with the Executive Engineer, PWD (R&B) Division, Rourkela

This estimate has been prepared basing on current schedule of rate with enhanced labour and materials rate as fixed by the Government of Odisha.


The Odisha State P.W.D. standard specification and MORT&H standard specification for road will be followed during execution of the work.


28.05.19
Assistant Engineer
Building. Section - III
Rourkela.



28.05.2019
DY. Executive Engineer
Building (R&B) Sub division,
Rourkela.

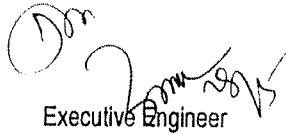
Executive Engineer
Rourkela (R&B) Division,
Rourkela.




Principal
Govt. (Auto) College
Rourkela

CONSTRUCTION OF BANK COUNTER IN THE PREMISES OF GOVT. (AUTO) COLLEGE, RAURKELA

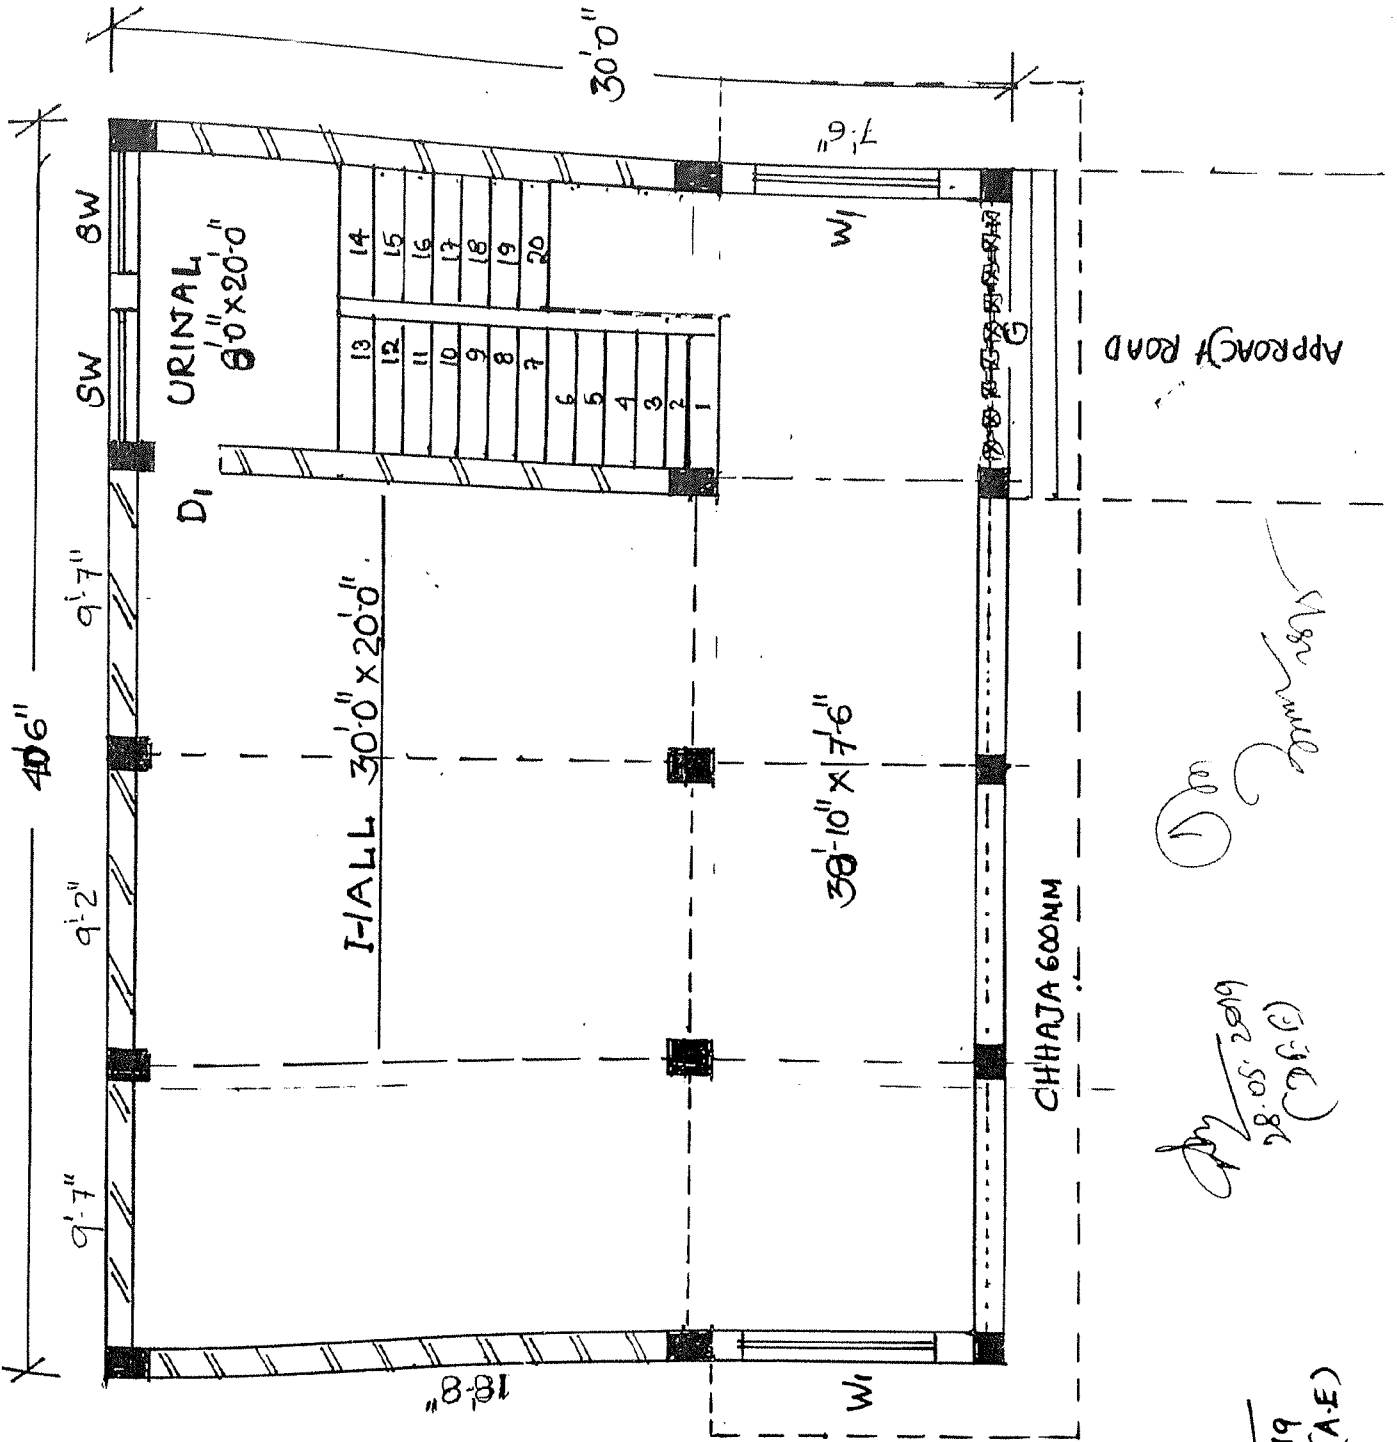

(Handwritten initials)

Principal
Govt. (Auto) College
Raurkela

(Handwritten signature)
28.05.2019
(A.E.)


(Handwritten signature)
28.05.2019
(A.E.)

(Handwritten signature)
28.05.19
(A.E.)

Bank counter Building (G.F) at Govt. Auto. College, RKL.


(NOT TO SCALE).

R.C.C. M-20 in Col. :-

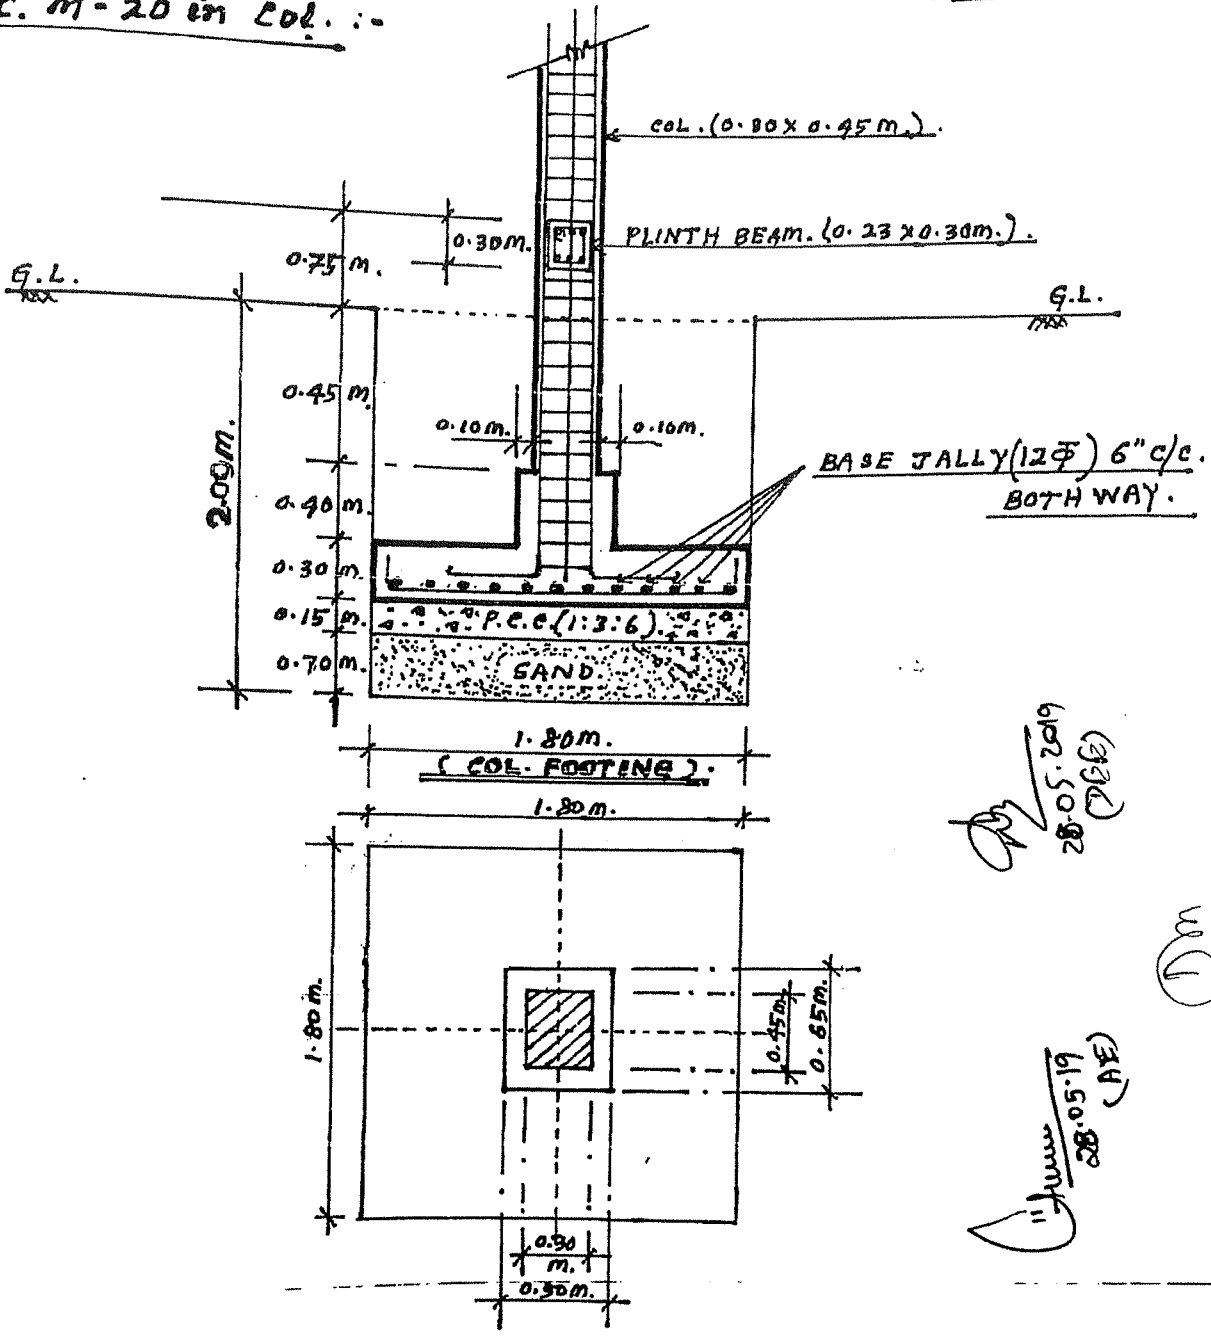


COL. FDN. PLAN.

COL. ROD :-

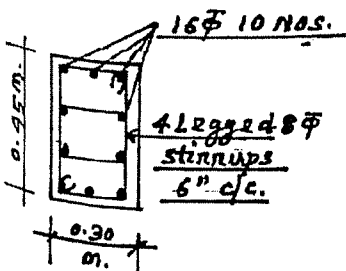


COLUMN

PLINTH BEAM :-

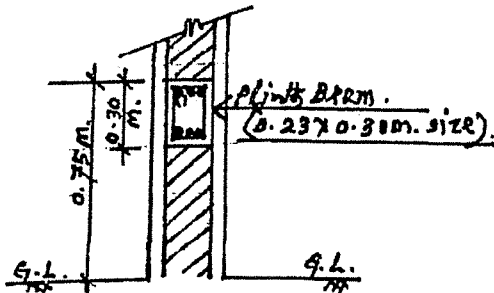

- (a) (i) 12 Φ 2 Nos. at top + 1 No. 16 Φ at top Cornbr
- (ii) 12 Φ 3 Nos. at Bottom
- (b) 8 Φ run of 6" c/c.

BRICK FDN. :-

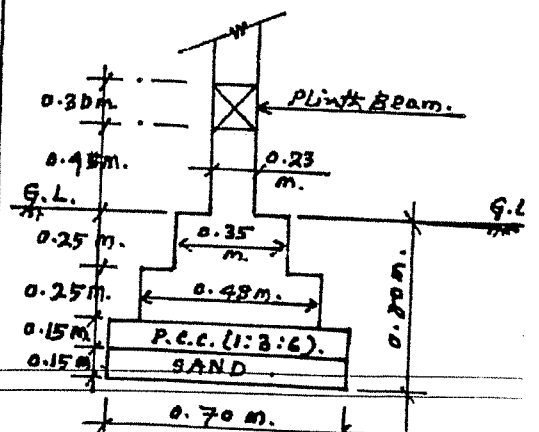

Principal
Govt. Auto. College
Raikela